




Material per 6' section.		
Qty	Item	Dimension
1	Rail	2" x 3-1/2" x 72"
1	Rail	2" x 6" x 72"
1	J-Channel	1-3/4" x 1-3/4" x 72"
19	Picket Caps	1-1/2" x 1-1/2"
1	Picket	1-1/2" x 1-1/2" x 25-1/8"
2	Pickets	1-1/2" x 1-1/2" x 25-1/4"
2	Pickets	1-1/2" x 1-1/2" x 25-7/16"

Qty	Item	Dimension
2	Pickets	1-1/2" x 1-1/2" x 25-13/16"
2	Pickets	1-1/2" x 1-1/2" x 26-5/16"
2	Pickets	1-1/2" x 1-1/2" x 26-15/16"
2	Pickets	1-1/2" x 1-1/2" x 27-3/4"
2	Pickets	1-1/2" x 1-1/2" x 28-3/4"
2	Pickets	1-1/2" x 1-1/2" x 29-7/8"
2	Pickets	1-1/2" x 1-1/2" x 31-1/8"



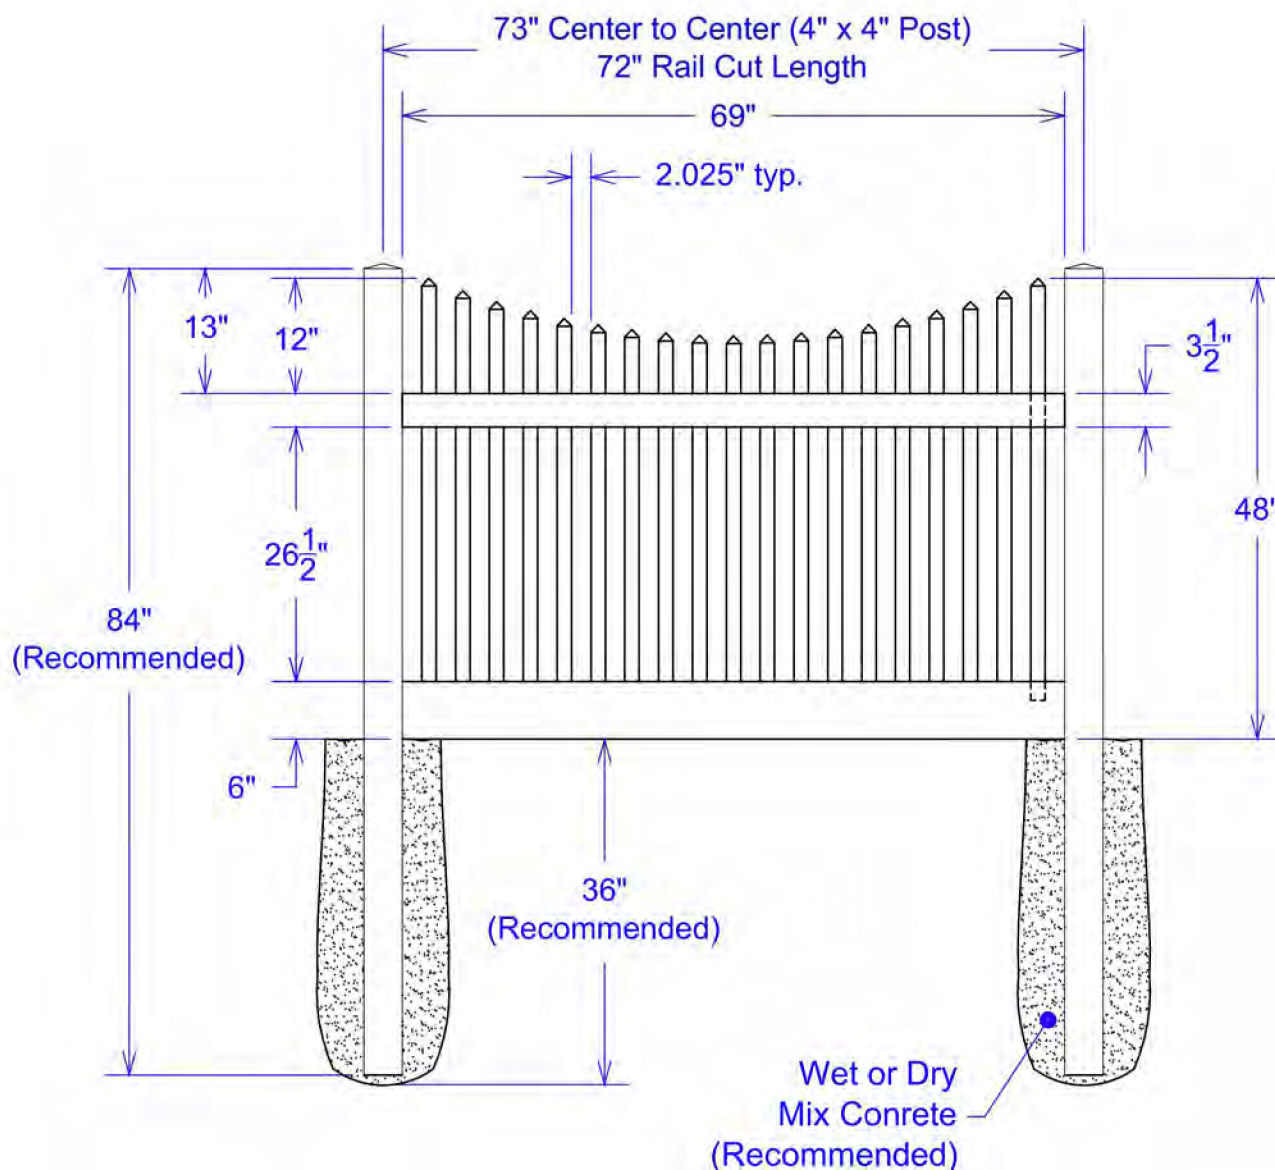

Material per 6' section.

Qty	Item	Dimension
1	Rail	2" x 3-1/2" x 72"
1	Rail	2" x 6" x 72"
1	J-Channel	1-3/4" x 1-3/4" x 72"
19	Picket Caps	1-1/2" x 1-1/2"
1	Picket	1-1/2" x 1-1/2" x 37-1/8"
2	Pickets	1-1/2" x 1-1/2" x 37-1/4"
2	Pickets	1-1/2" x 1-1/2" x 37-7/16"


Qty	Item	Dimension
2	Pickets	1-1/2" x 1-1/2" x 37-13/16"
2	Pickets	1-1/2" x 1-1/2" x 38-5/16"
2	Pickets	1-1/2" x 1-1/2" x 38-15/16"
2	Pickets	1-1/2" x 1-1/2" x 39-3/4"
2	Pickets	1-1/2" x 1-1/2" x 40-3/4"
2	Pickets	1-1/2" x 1-1/2" x 41-7/8"
2	Pickets	1-1/2" x 1-1/2" x 43-1/8"



**CAPITAL RAILING**  
Aluminum & Vinyl Solutions

Classic Scalloped  
with 2" x 6"  
Bottom Rail  
4' x 6' Section

Scale:  
NTS  
Date:  
6/12/01

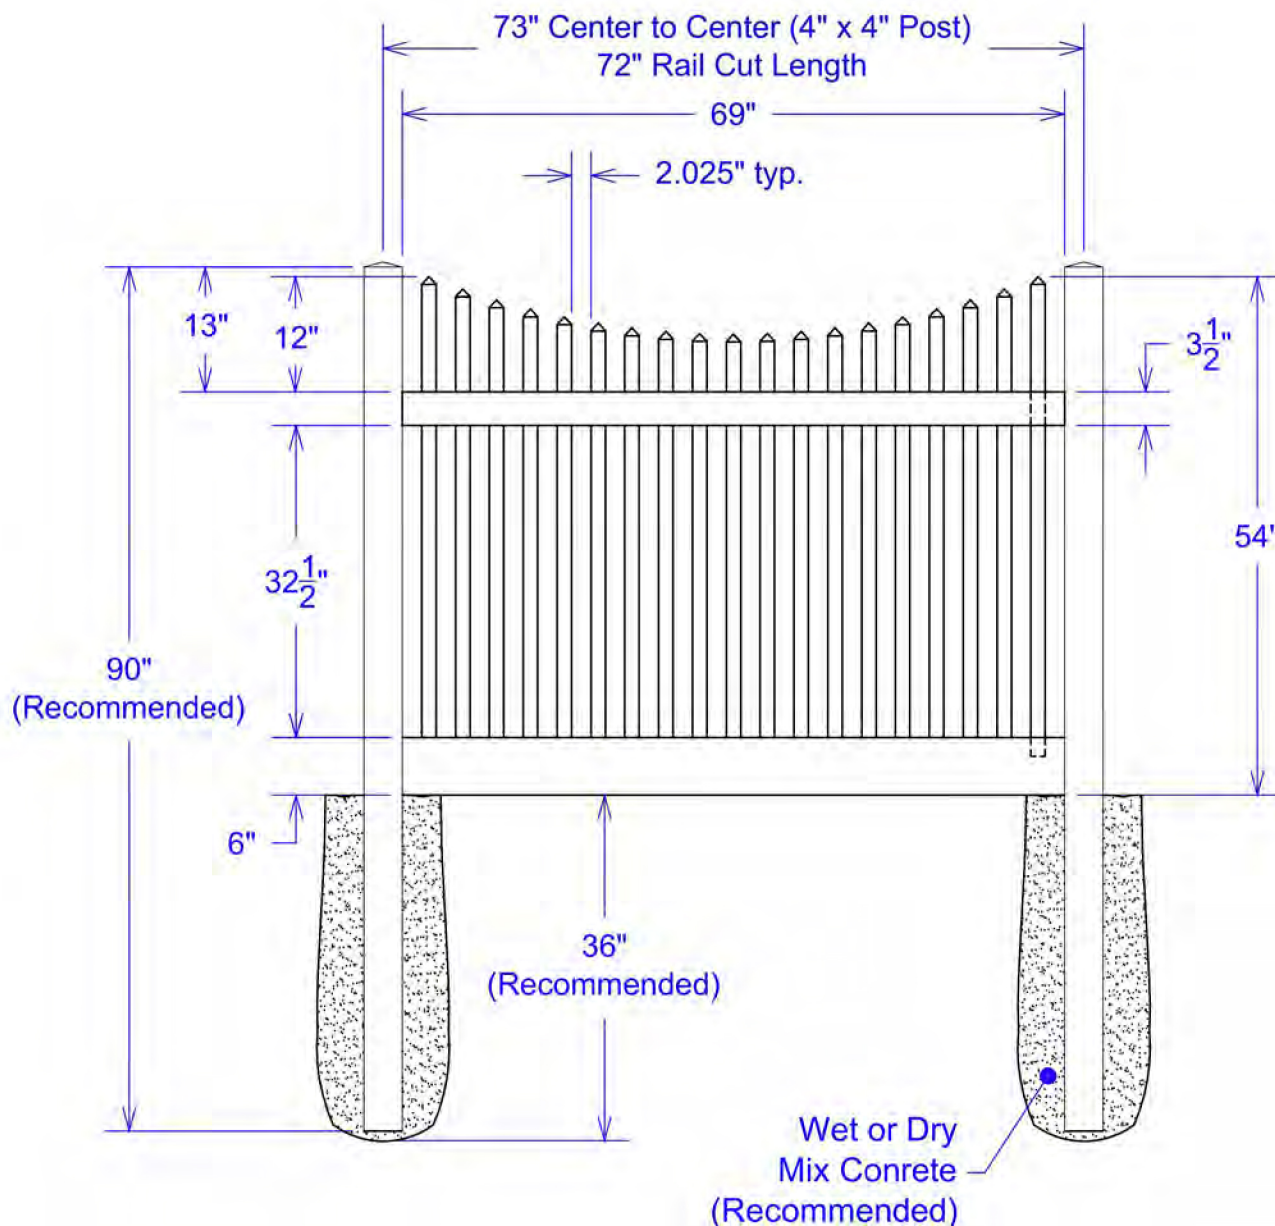

Material per 6' section.

Qty	Item	Dimension
1	Rail	2" x 3-1/2" x 72"
1	Rail	2" x 6" x 72"
1	J-Channel	1-3/4" x 1-3/4" x 72"
19	Picket Caps	1-1/2" x 1-1/2"
1	Picket	1-1/2" x 1-1/2" x 43-1/8"
2	Pickets	1-1/2" x 1-1/2" x 43-1/4"
2	Pickets	1-1/2" x 1-1/2" x 43-7/16"


Qty	Item	Dimension
2	Pickets	1-1/2" x 1-1/2" x 43-13/16"
2	Pickets	1-1/2" x 1-1/2" x 44-5/16"
2	Pickets	1-1/2" x 1-1/2" x 44-15/16"
2	Pickets	1-1/2" x 1-1/2" x 45-3/4"
2	Pickets	1-1/2" x 1-1/2" x 46-3/4"
2	Pickets	1-1/2" x 1-1/2" x 47-7/8"
2	Pickets	1-1/2" x 1-1/2" x 49-1/8"



**CAPITAL RAILING**  
Aluminum & Vinyl Solutions

Classic Scalloped  
with 2" x 6"  
Bottom Rail  
4 1/2' x 6' Section

Scale:  
NTS  
Date:  
6/12/01

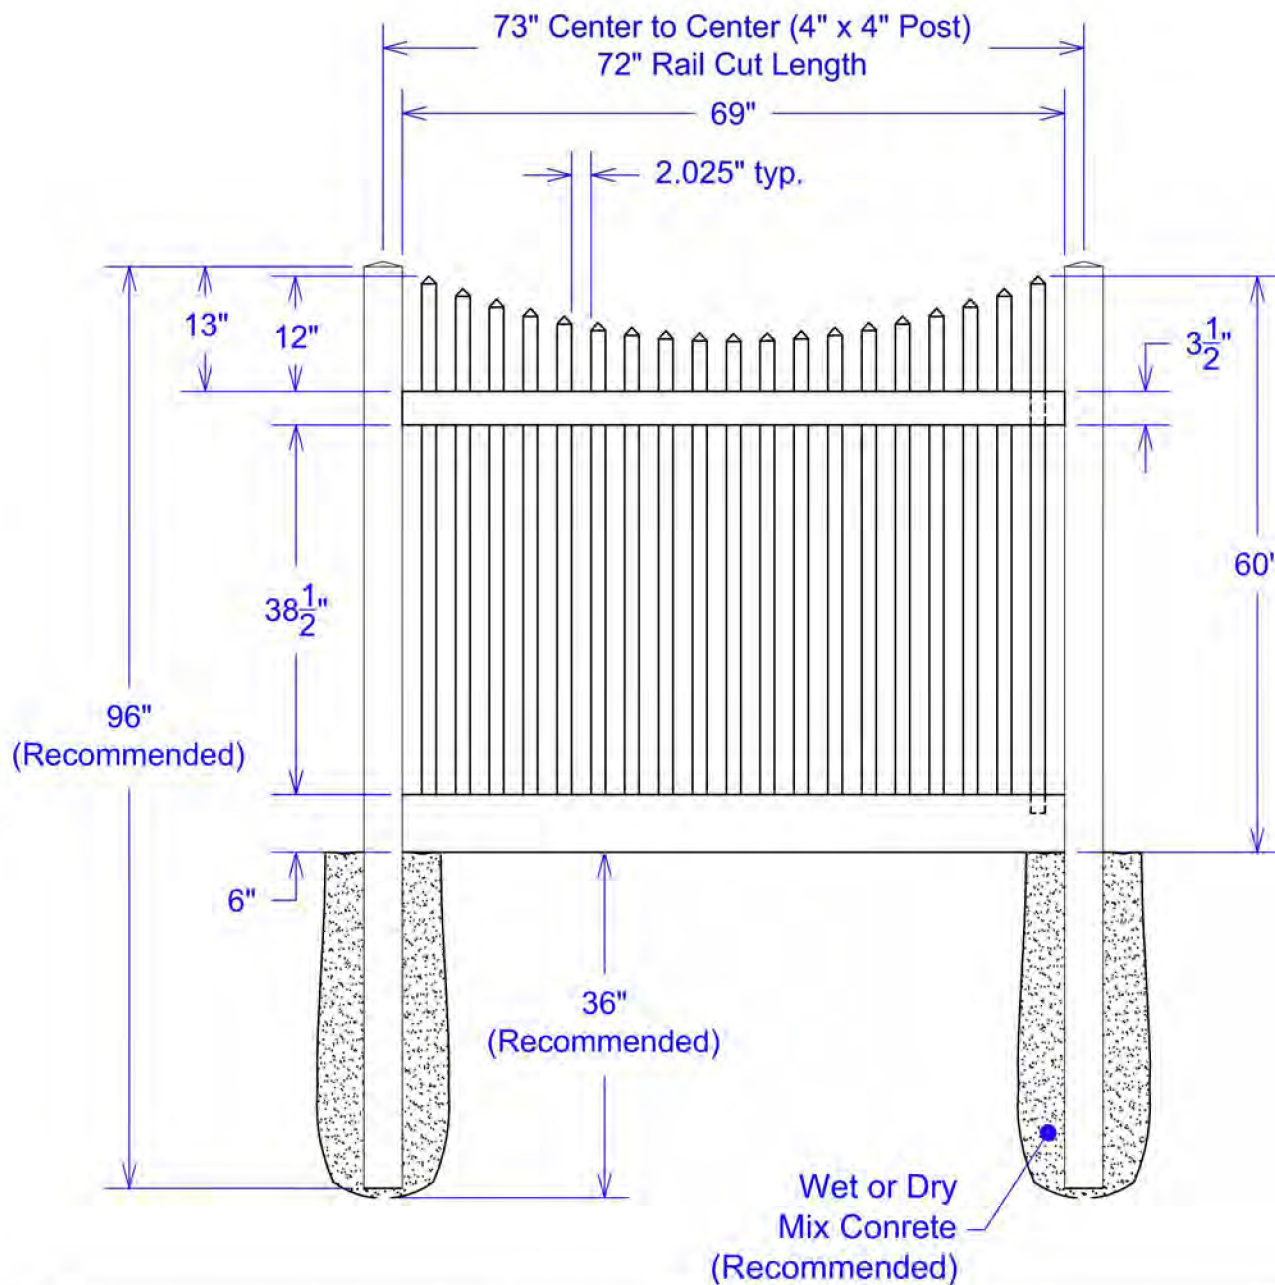

Material per 6' section.

Qty	Item	Dimension
1	Rail	2" x 3-1/2" x 72"
1	Rail	2" x 6" x 72"
1	J-Channel	1-3/4" x 1-3/4" x 72"
19	Picket Caps	1-1/2" x 1-1/2"
1	Picket	1-1/2" x 1-1/2" x 49-1/8"
2	Pickets	1-1/2" x 1-1/2" x 49-1/4"
2	Pickets	1-1/2" x 1-1/2" x 49-7/16"


Qty	Item	Dimension
2	Pickets	1-1/2" x 1-1/2" x 49-13/16"
2	Pickets	1-1/2" x 1-1/2" x 50-5/16"
2	Pickets	1-1/2" x 1-1/2" x 50-15/16"
2	Pickets	1-1/2" x 1-1/2" x 51-3/4"
2	Pickets	1-1/2" x 1-1/2" x 52-3/4"
2	Pickets	1-1/2" x 1-1/2" x 53-7/8"
2	Pickets	1-1/2" x 1-1/2" x 55-1/8"



**CAPITAL RAILING**  
Aluminum & Vinyl Solutions

Classic Scalloped  
with 2" x 6"  
Bottom Rail  
5' x 6' Section

Scale:  
NTS  
Date:  
6/12/01

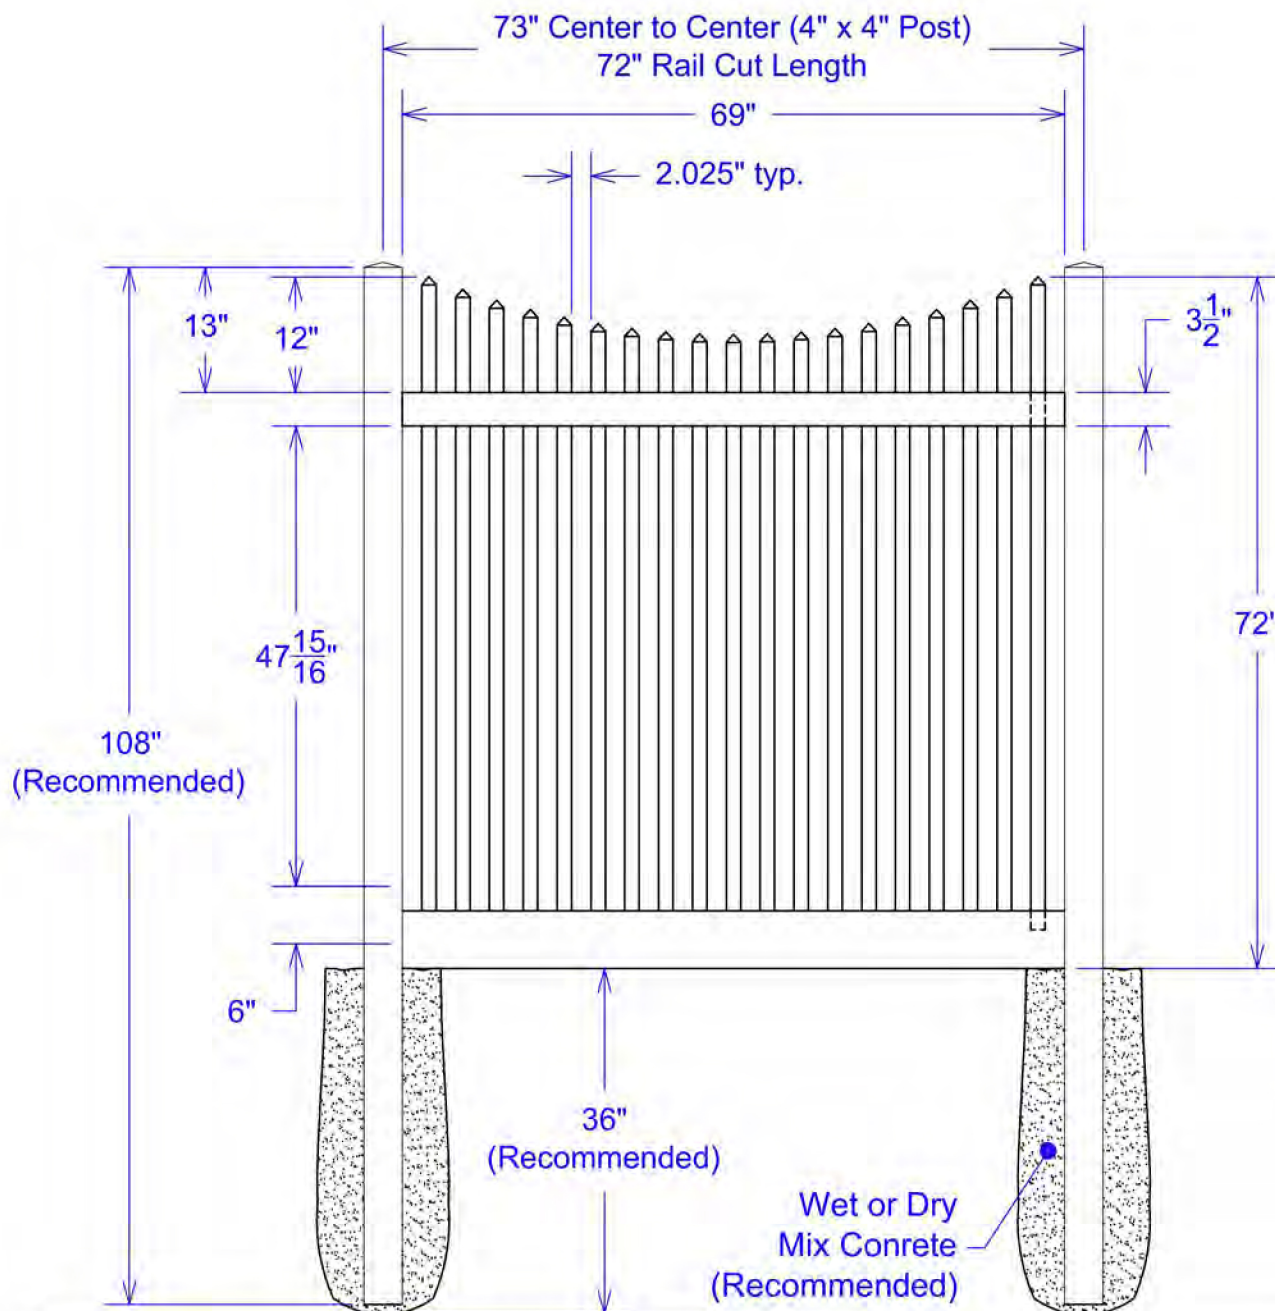

Material per 6' section.

Qty	Item	Dimension
1	Rail	2" x 3-1/2" x 72"
1	Rail	2" x 6" x 72"
1	J-Channel	1-3/4" x 1-3/4" x 72"
19	Picket Caps	1-1/2" x 1-1/2"
1	Picket	1-1/2" x 1-1/2" x 61-1/8"
2	Pickets	1-1/2" x 1-1/2" x 61-1/4"
2	Pickets	1-1/2" x 1-1/2" x 61-7/16"

Qty	Item	Dimension
2	Pickets	1-1/2" x 1-1/2" x 61-13/16"
2	Pickets	1-1/2" x 1-1/2" x 62-5/16"
2	Pickets	1-1/2" x 1-1/2" x 62-15/16"
2	Pickets	1-1/2" x 1-1/2" x 63-3/4"
2	Pickets	1-1/2" x 1-1/2" x 64-3/4"
2	Pickets	1-1/2" x 1-1/2" x 65-7/8"
2	Pickets	1-1/2" x 1-1/2" x 67-1/8"




**CAPITAL RAILING**  
Aluminum & Vinyl Solutions

Classic Scalloped  
with 2" x 6"  
Bottom Rail  
6' x 6' Section

Scale:  
NTS  
Date:  
04/27/01



## Bottom Rail End View

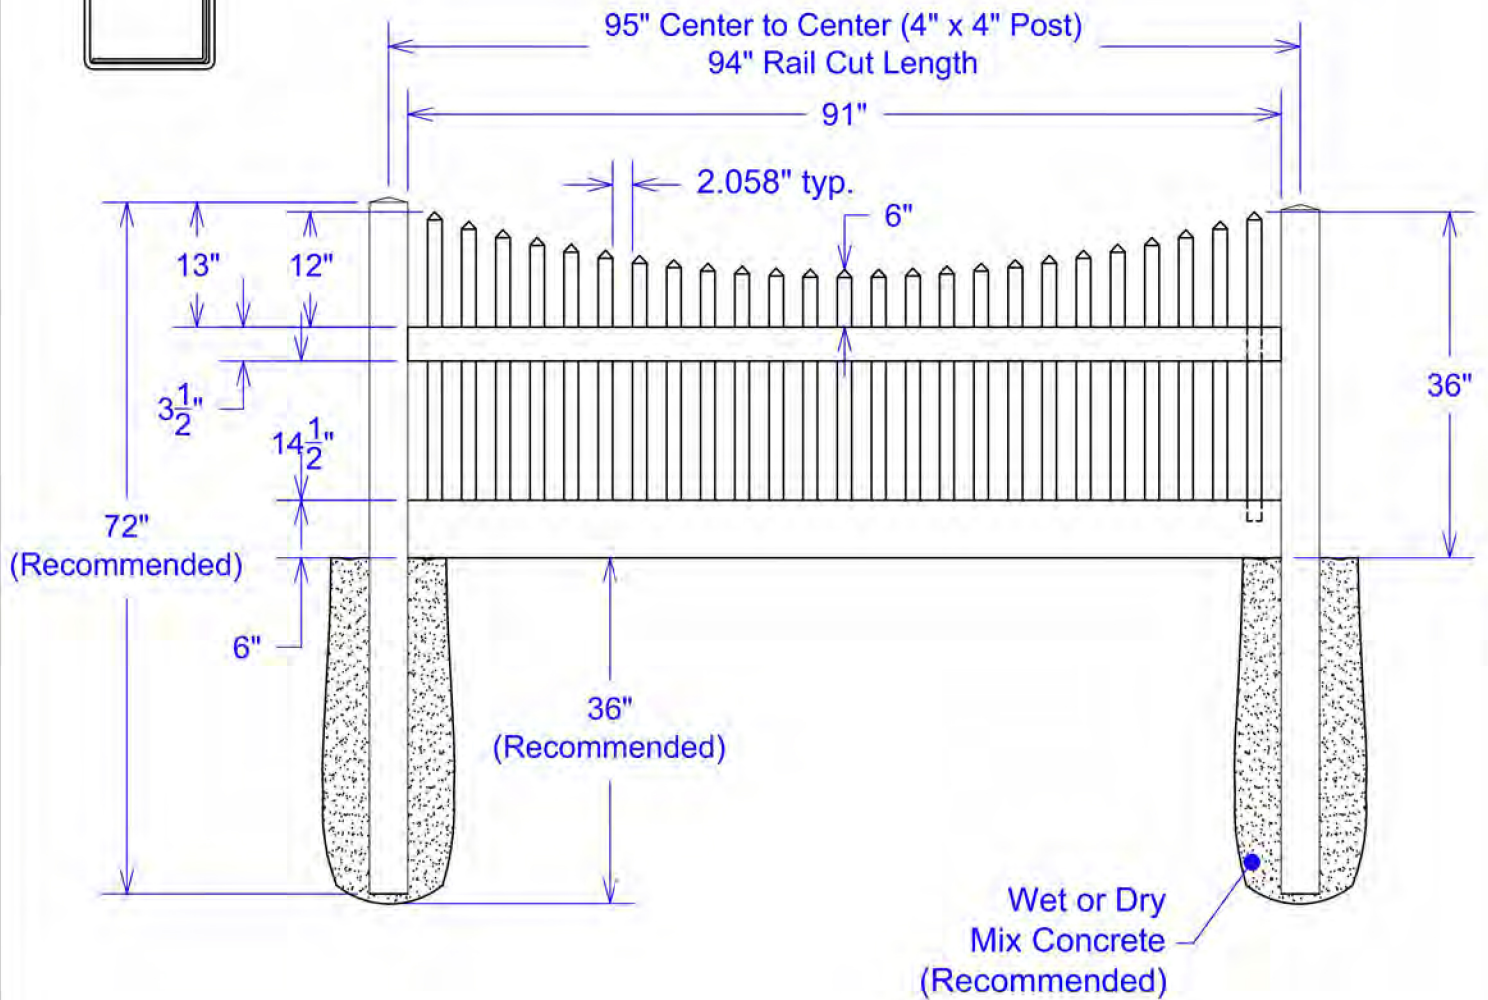

Material per 8' section.


Qty	Item	Dimension	Qty	Item	Dimension
1	Rail	2" x 3-1/2" x 94"	2	Pickets	1-1/2" x 1-1/2" x 27-3/16"
1	Rail	2" x 6" x 94"	2	Pickets	1-1/2" x 1-1/2" x 26-5/8"
1	J-Channel	1-3/4" x 1-3/4" x 94"	2	Pickets	1-1/2" x 1-1/2" x 26-3/16"
25	Picket Caps	1-1/2" x 1-1/2"	2	Pickets	1-1/2" x 1-1/2" x 25-13/16"
2	Pickets	1-1/2" x 1-1/2" x 31-1/8"	2	Pickets	1-1/2" x 1-1/2" x 25-1/2"
2	Pickets	1-1/2" x 1-1/2" x 30-3/16"	2	Pickets	1-1/2" x 1-1/2" x 25-5/16"
2	Pickets	1-1/2" x 1-1/2" x 29-5/16"	2	Pickets	1-1/2" x 1-1/2" x 25-3/16"
2	Pickets	1-1/2" x 1-1/2" x 28-1/2"	1	Pickets	1-1/2" x 1-1/2" x 25-1/8"
2	Pickets	1-1/2" x 1-1/2" x 27-13/16"			




**CAPITAL RAILING**  
Aluminum & Vinyl Solutions

Classic Scalloped  
with 2" x 6"  
Bottom Rail  
3' x 8' Section

Scale:  
NTS  
Date:  
6/12/01

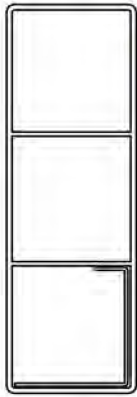

## Bottom Rail End View

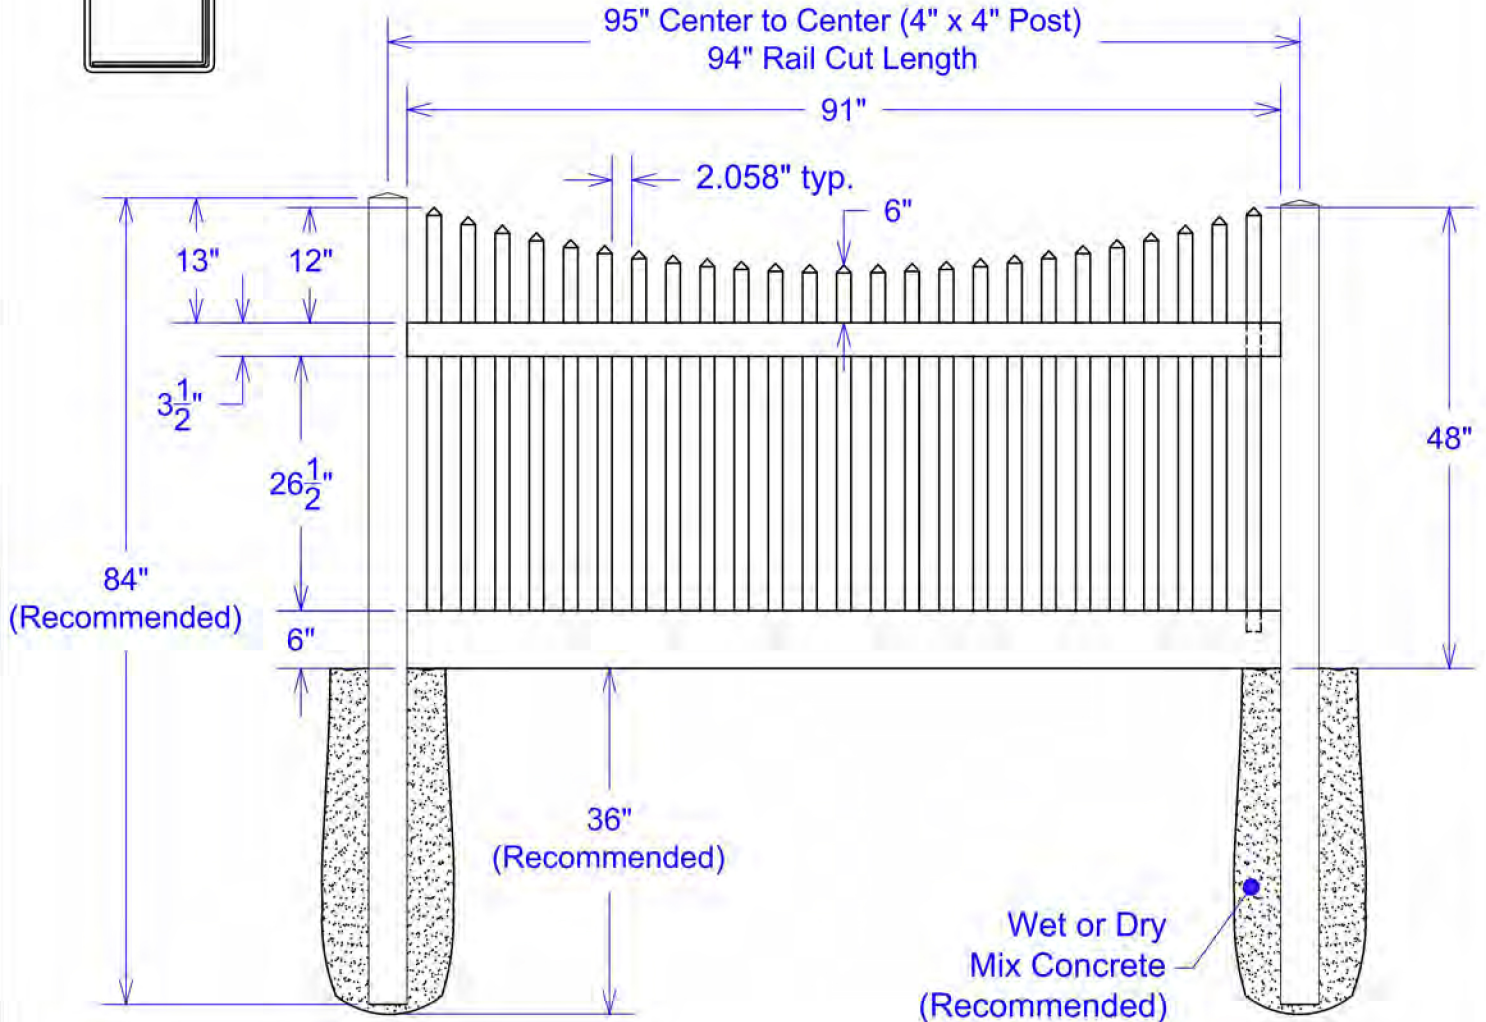

### Material per 8' section.


Qty	Item	Dimension	Qty	Item	Dimension
1	Rail	2" x 3-1/2" x 94"	2	Pickets	1-1/2" x 1-1/2" x 39-3/16"
1	Rail	2" x 6" x 94"	2	Pickets	1-1/2" x 1-1/2" x 38-5/8"
1	J-Channel	1-3/4" x 1-3/4" x 94"	2	Pickets	1-1/2" x 1-1/2" x 38-3/16"
25	Picket Caps	1-1/2" x 1-1/2"	2	Pickets	1-1/2" x 1-1/2" x 37-13/16"
2	Pickets	1-1/2" x 1-1/2" x 43-1/8"	2	Pickets	1-1/2" x 1-1/2" x 37-1/2"
2	Pickets	1-1/2" x 1-1/2" x 42-3/16"	2	Pickets	1-1/2" x 1-1/2" x 37-5/16"
2	Pickets	1-1/2" x 1-1/2" x 41-5/16"	2	Pickets	1-1/2" x 1-1/2" x 37-3/16"
2	Pickets	1-1/2" x 1-1/2" x 40-1/2"	1	Pickets	1-1/2" x 1-1/2" x 37-1/8"
2	Pickets	1-1/2" x 1-1/2" x 39-13/16"			




**CAPITAL RAILING**  
Aluminum & Vinyl Solutions

Classic Scalloped  
with 2" x 6"  
Bottom Rail  
4' x 8' Section

Scale:  
NTS  
Date:  
6/12/01

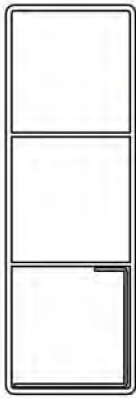

# **Bottom Rail End View**

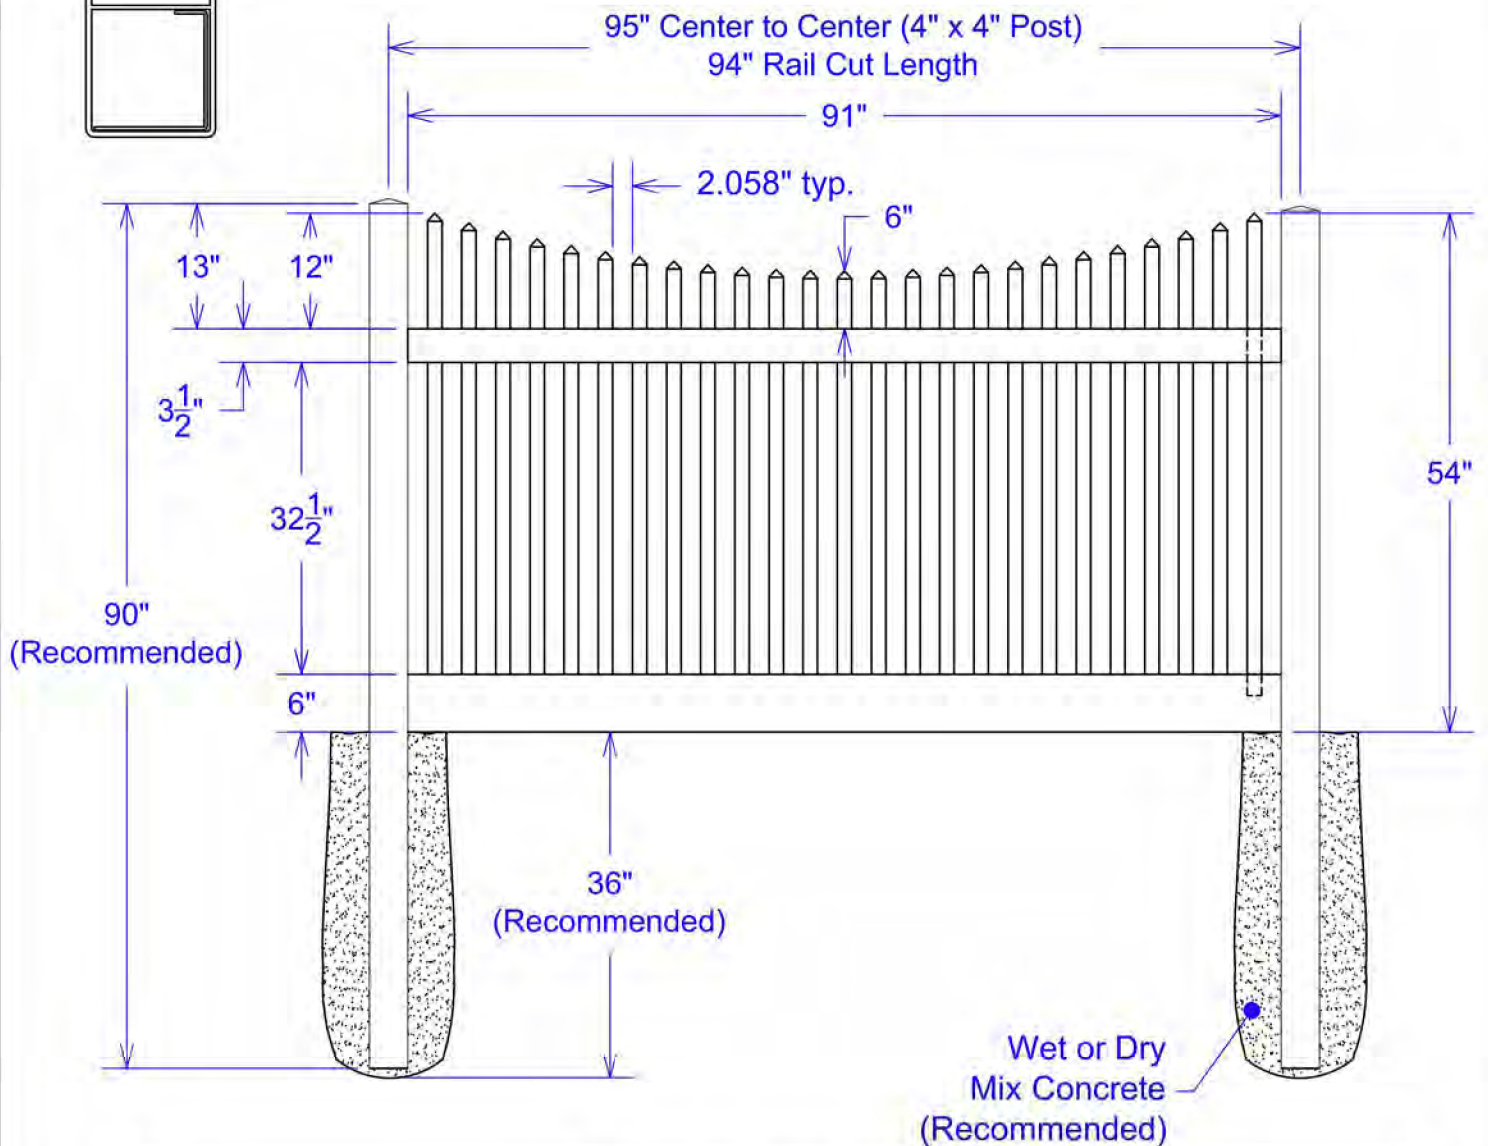

## Material per 8' section.


Qty	Item	Dimension	Qty	Item	Dimension
1	Rail	2" x 3-1/2" x 94"	2	Pickets	1-1/2" x 1-1/2" x 45-3/16"
1	Rail	2" x 6" x 94"	2	Pickets	1-1/2" x 1-1/2" x 44-5/8"
1	J-Channel	1-3/4" x 1-3/4" x 94"	2	Pickets	1-1/2" x 1-1/2" x 44-3/16"
25	Picket Caps	1-1/2" x 1-1/2"	2	Pickets	1-1/2" x 1-1/2" x 43-13/16"
2	Pickets	1-1/2" x 1-1/2" x 49-1/8"	2	Pickets	1-1/2" x 1-1/2" x 43-1/2"
2	Pickets	1-1/2" x 1-1/2" x 48-3/16"	2	Pickets	1-1/2" x 1-1/2" x 43-5/16"
2	Pickets	1-1/2" x 1-1/2" x 47-5/16"	2	Pickets	1-1/2" x 1-1/2" x 43-3/16"
2	Pickets	1-1/2" x 1-1/2" x 46-1/2"	1	Pickets	1-1/2" x 1-1/2" x 43-1/8"
2	Pickets	1-1/2" x 1-1/2" x 45-13/16"			




**CAPITAL RAILING**  
Aluminum & Vinyl Solutions

Classic Scalloped  
with 2" x 6"  
Bottom Rail  
4 1/2' x 8' Section

Scale:  
NTS  
Date:  
6/12/01

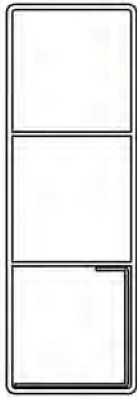

# **Bottom Rail** **End View**

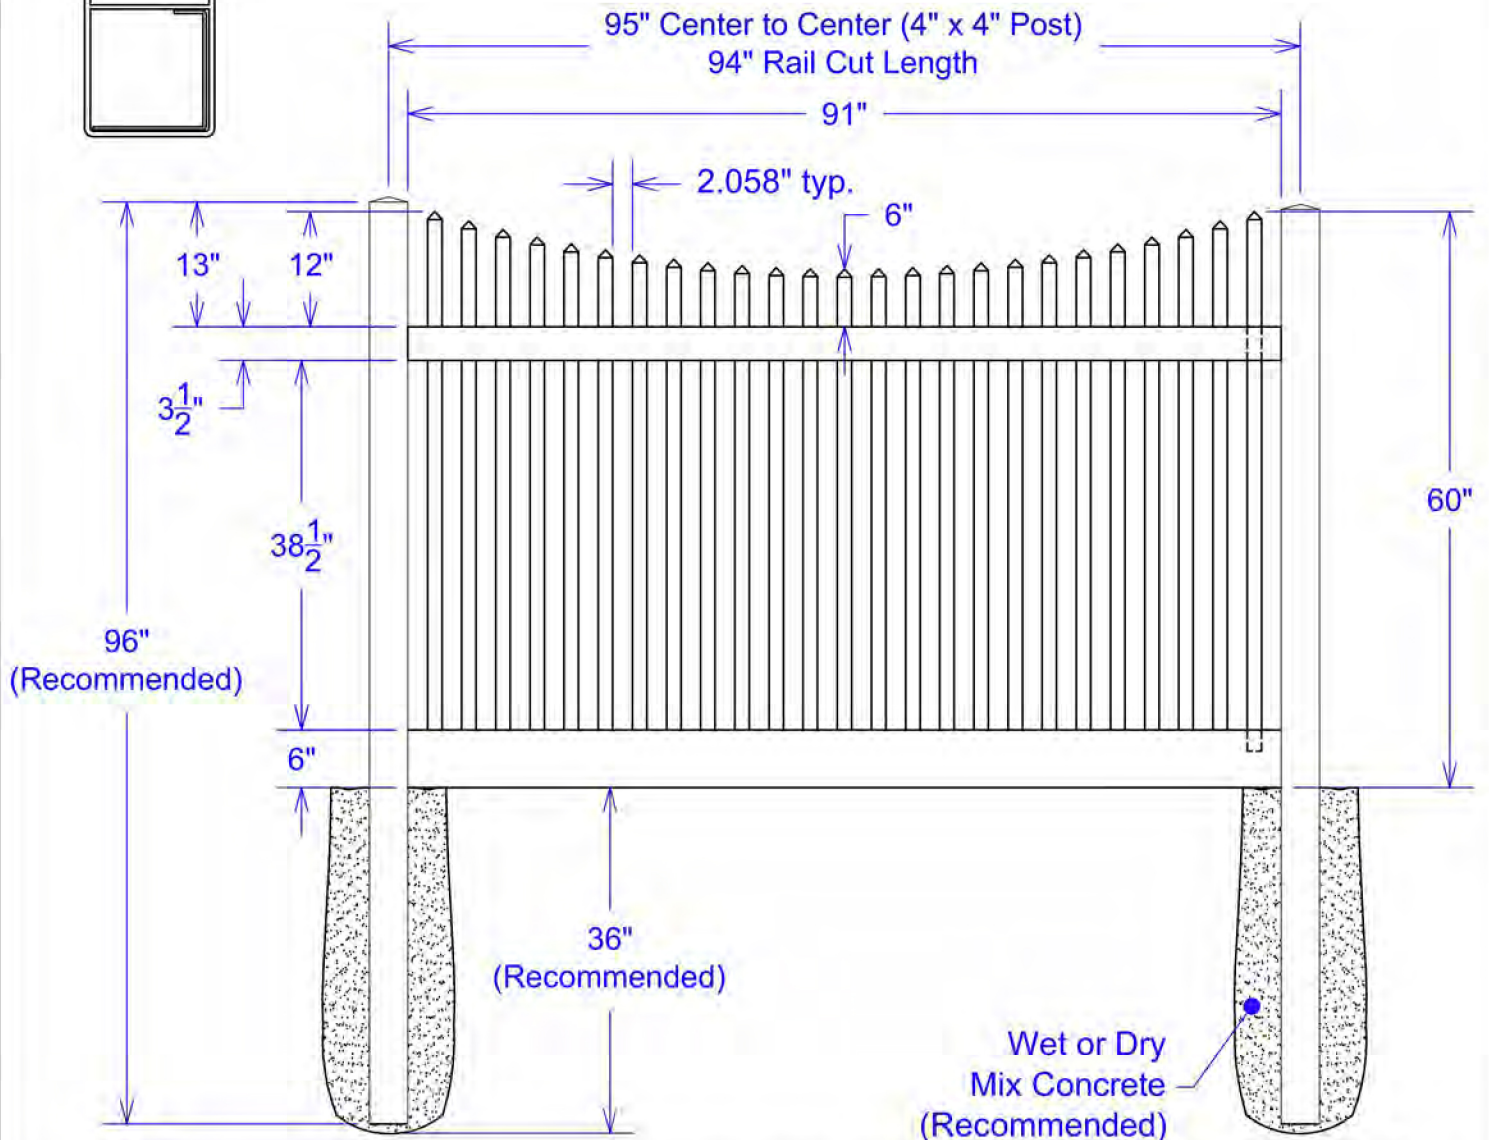

Material per 8' section.


Qty	Item	Dimension	Qty	Item	Dimension
1	Rail	2" x 3-1/2" x 94"	2	Pickets	1-1/2" x 1-1/2" x 51-3/16"
1	Rail	2" x 6" x 94"	2	Pickets	1-1/2" x 1-1/2" x 50-5/8"
1	J-Channel	1-3/4" x 1-3/4" x 94"	2	Pickets	1-1/2" x 1-1/2" x 50-3/16"
25	Picket Caps	1-1/2" x 1-1/2"	2	Pickets	1-1/2" x 1-1/2" x 49-13/16"
2	Pickets	1-1/2" x 1-1/2" x 55-1/8"	2	Pickets	1-1/2" x 1-1/2" x 49-1/2"
2	Pickets	1-1/2" x 1-1/2" x 54-3/16"	2	Pickets	1-1/2" x 1-1/2" x 49-5/16"
2	Pickets	1-1/2" x 1-1/2" x 53-5/16"	2	Pickets	1-1/2" x 1-1/2" x 49-3/16"
2	Pickets	1-1/2" x 1-1/2" x 52-1/2"	1	Pickets	1-1/2" x 1-1/2" x 49-1/8"
2	Pickets	1-1/2" x 1-1/2" x 51-13/16"			




**CAPITAL RAILING**  
Aluminum & Vinyl Solutions

Classic Scalloped  
with 2" x 6"  
Bottom Rail  
5' x 8' Section

Scale:  
NTS  
Date:  
6/12/01

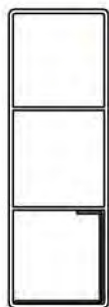

# **Bottom Rail End View**

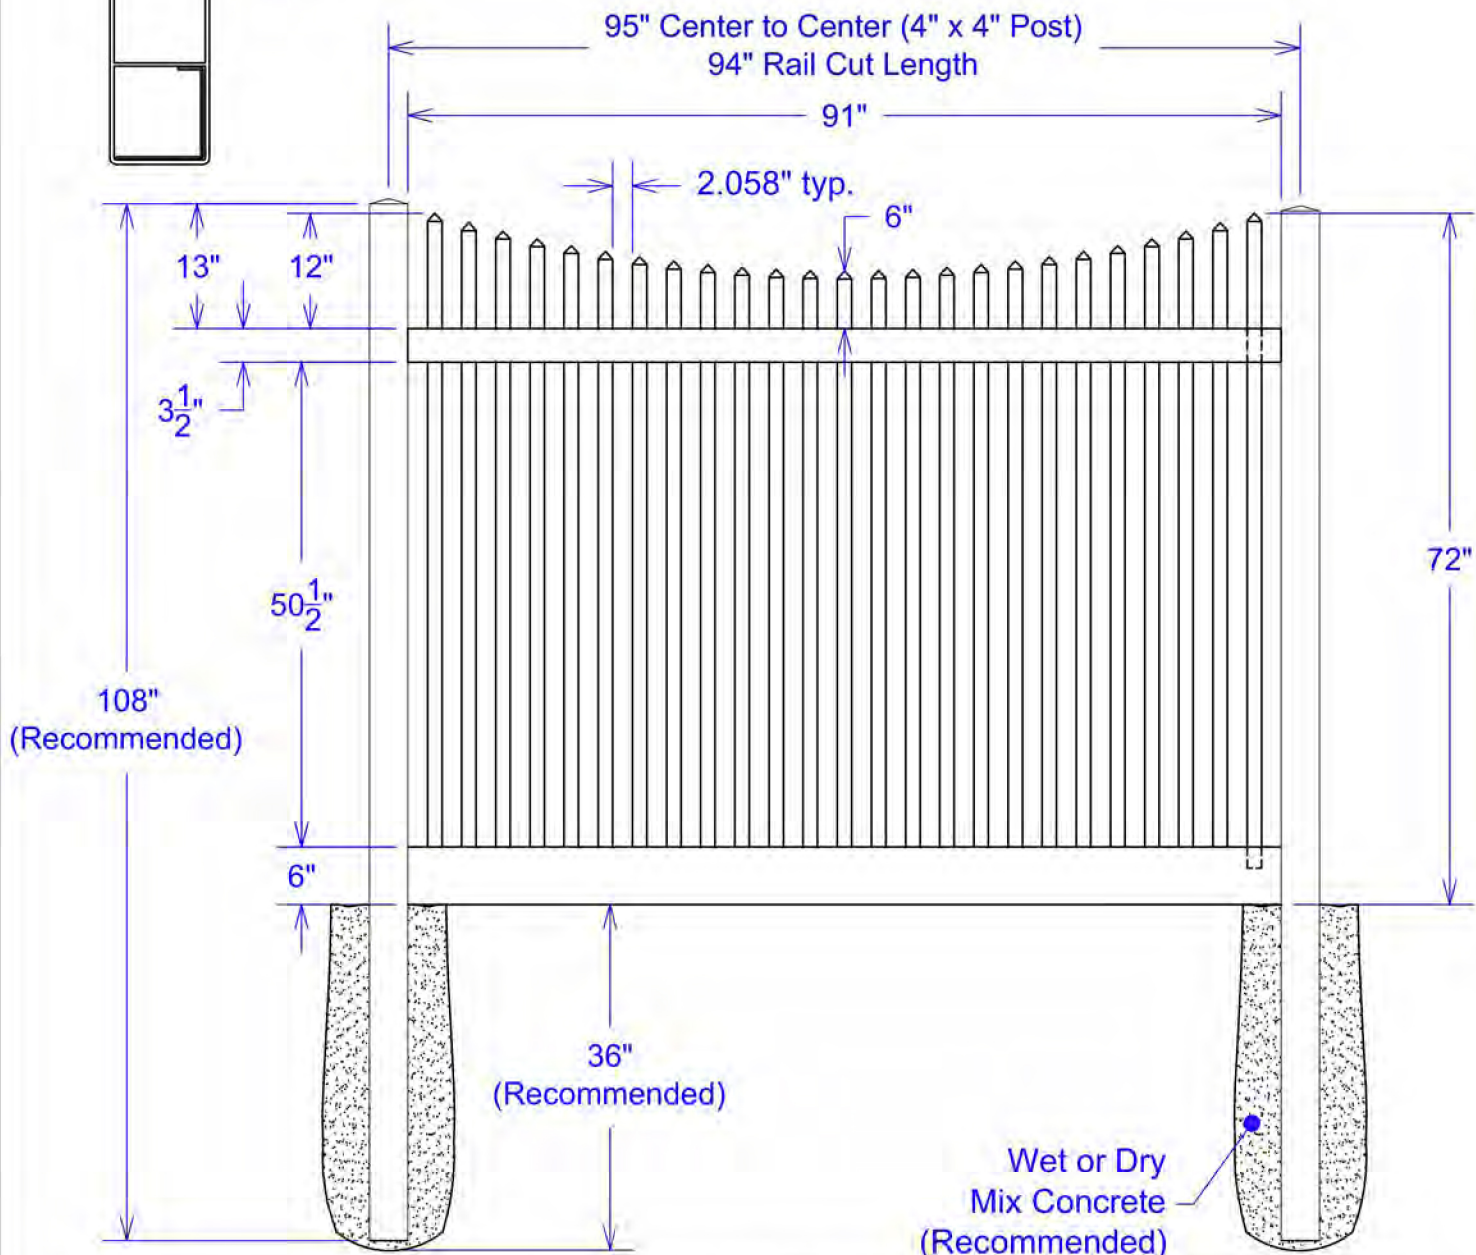

Material per 8' section.

Qty	Item	Dimension	Qty	Item	Dimension
1	Rail	2" x 3-1/2" x 94"	2	Pickets	1-1/2" x 1-1/2" x 63-3/16"
1	Rail	2" x 6" x 94"	2	Pickets	1-1/2" x 1-1/2" x 62-5/8"
1	J-Channel	1-3/4" x 1-3/4" x 94"	2	Pickets	1-1/2" x 1-1/2" x 62-3/16"
25	Picket Caps	1-1/2" x 1-1/2"	2	Pickets	1-1/2" x 1-1/2" x 61-13/16"
2	Pickets	1-1/2" x 1-1/2" x 67-1/8"	2	Pickets	1-1/2" x 1-1/2" x 61-1/2"
2	Pickets	1-1/2" x 1-1/2" x 66-3/16"	2	Pickets	1-1/2" x 1-1/2" x 61-5/16"
2	Pickets	1-1/2" x 1-1/2" x 65-5/16"	2	Pickets	1-1/2" x 1-1/2" x 61-3/16"
2	Pickets	1-1/2" x 1-1/2" x 64-1/2"	1	Pickets	1-1/2" x 1-1/2" x 61-1/8"
2	Pickets	1-1/2" x 1-1/2" x 63-13/16"			



**CAPITAL RAILING**  
Aluminum & Vinyl Solutions

Classic Scalloped  
with 2" x 6"  
Bottom Rail  
6' x 8' Section

Scale:  
NTS  
Date:  
5/03/01